

TYPICAL SECTION

P:\Highway\SW 22 Ave (US-1 to Coral Way)\Plans (CAD and PDF files)\Master Plan\Plans Opt 1b.dwg May 18, 2020 - 12:04pm E210983

REVISIONS							
DATE	BY	DESCRIPTION	DATE	BY	DESCRIPTION	DATE	BY

DESIGNED BY	NAME	DATE	DRAWN BY	NAME	DATE
CHECKED BY			CHECKED BY		
SUPERVISED BY:					

MIAMI-DADE
COUNTY

DEPARTMENT OF TRANSPORTATION
AND PUBLIC WORKS
HIGHWAY DIVISION
STEPHEN P. CLARK CENTER
110 NW 1 ST
MIAMI, FLORIDA 33128

TYPICAL SECTION
SW 22nd AVENUE



Flus Green Island



Horizontal Cocoplum



Simpson Stopper

P:\Highway\SW 22 Ave (US-1 to Coral Way)\Plans (CAD and PDF files)\Master Plan\Plans Opt 1b.dwg May 18, 2020 - 12:06pm E210983

REVISIONS							
DATE	BY	DESCRIPTION	DATE	BY	DESCRIPTION	DATE	BY

DESIGNED BY	NAME	DATE	DRAWN BY	NAME	DATE
CHECKED BY			CHECKED BY		
SUPERVISED BY:					

MIAMI-DADE



COUNTY

DEPARTMENT OF TRANSPORTATION
AND PUBLIC WORKS
HIGHWAY DIVISION

STEPHEN P. CLARK CENTER
110 NW 1 ST
MIAMI, FLORIDA 33128

TYPE OF LANDSCAPE
SW 22nd AVENUE

P:\Highway\SW 22 Ave (US-1 to Coral Way)\Plans (CAD and PDF files)\Master Plan\Plans Opt 1b.dwg May 19, 2020 -- 11:41am E210983

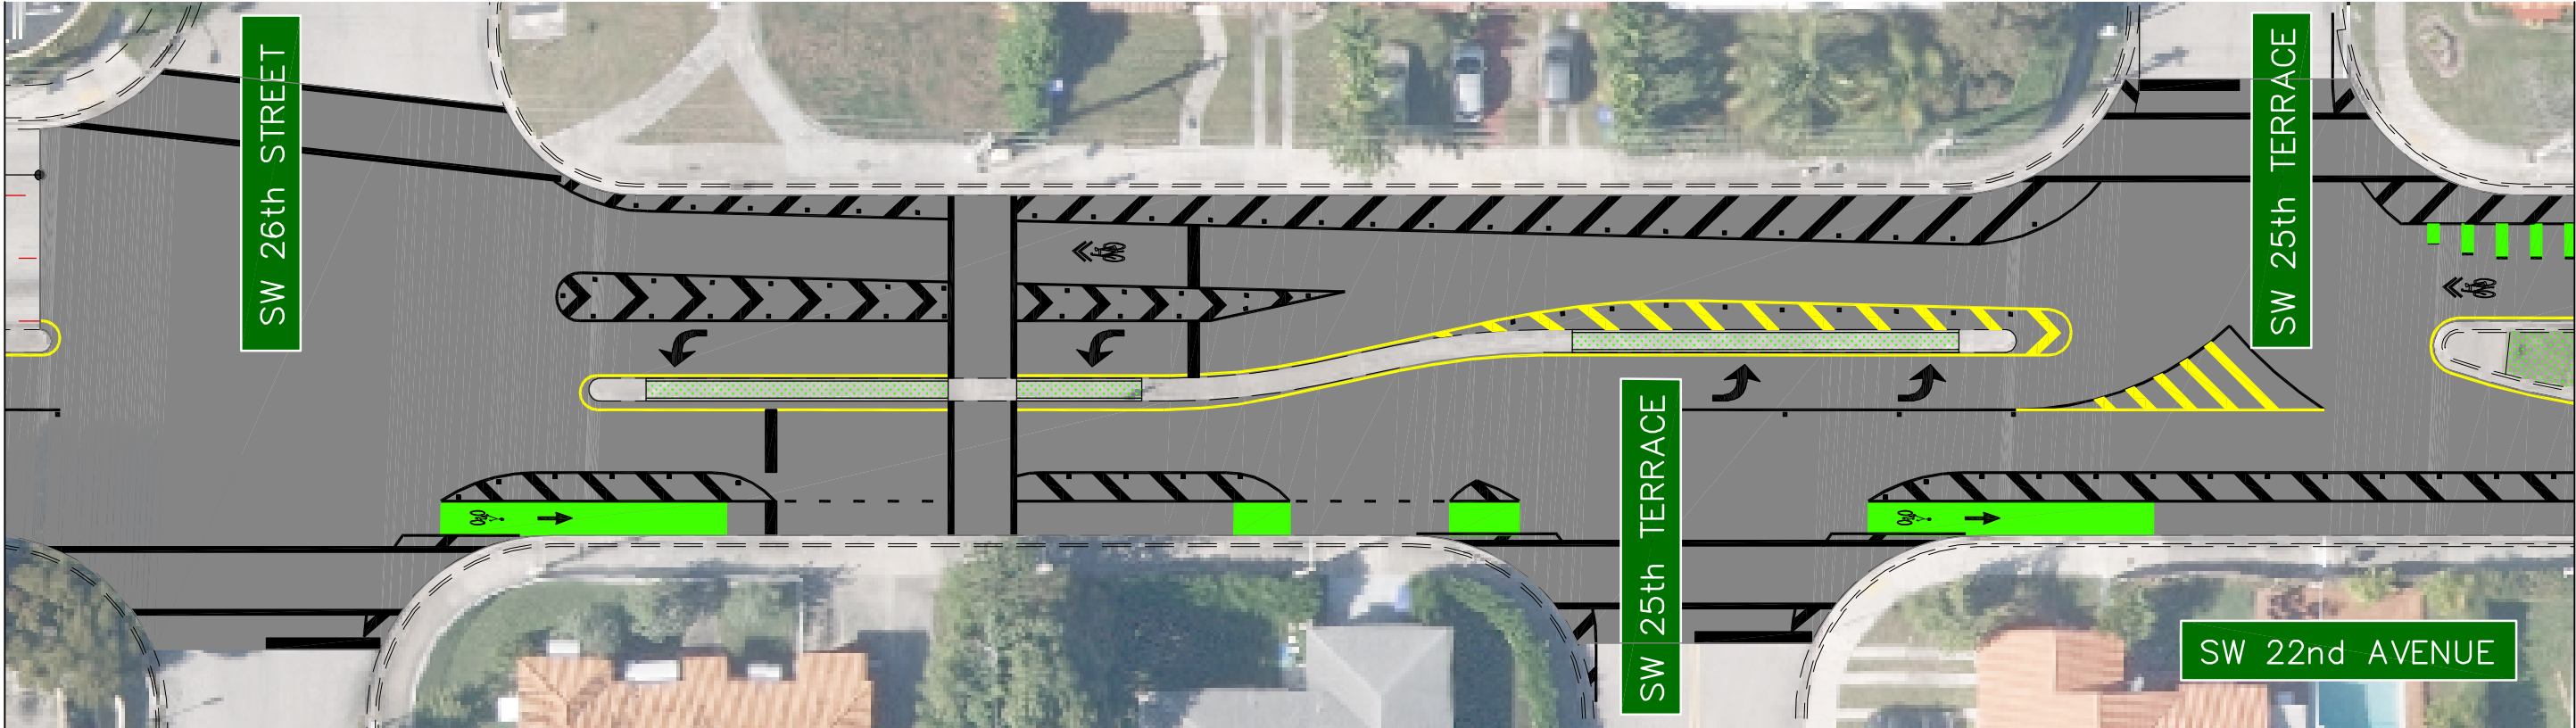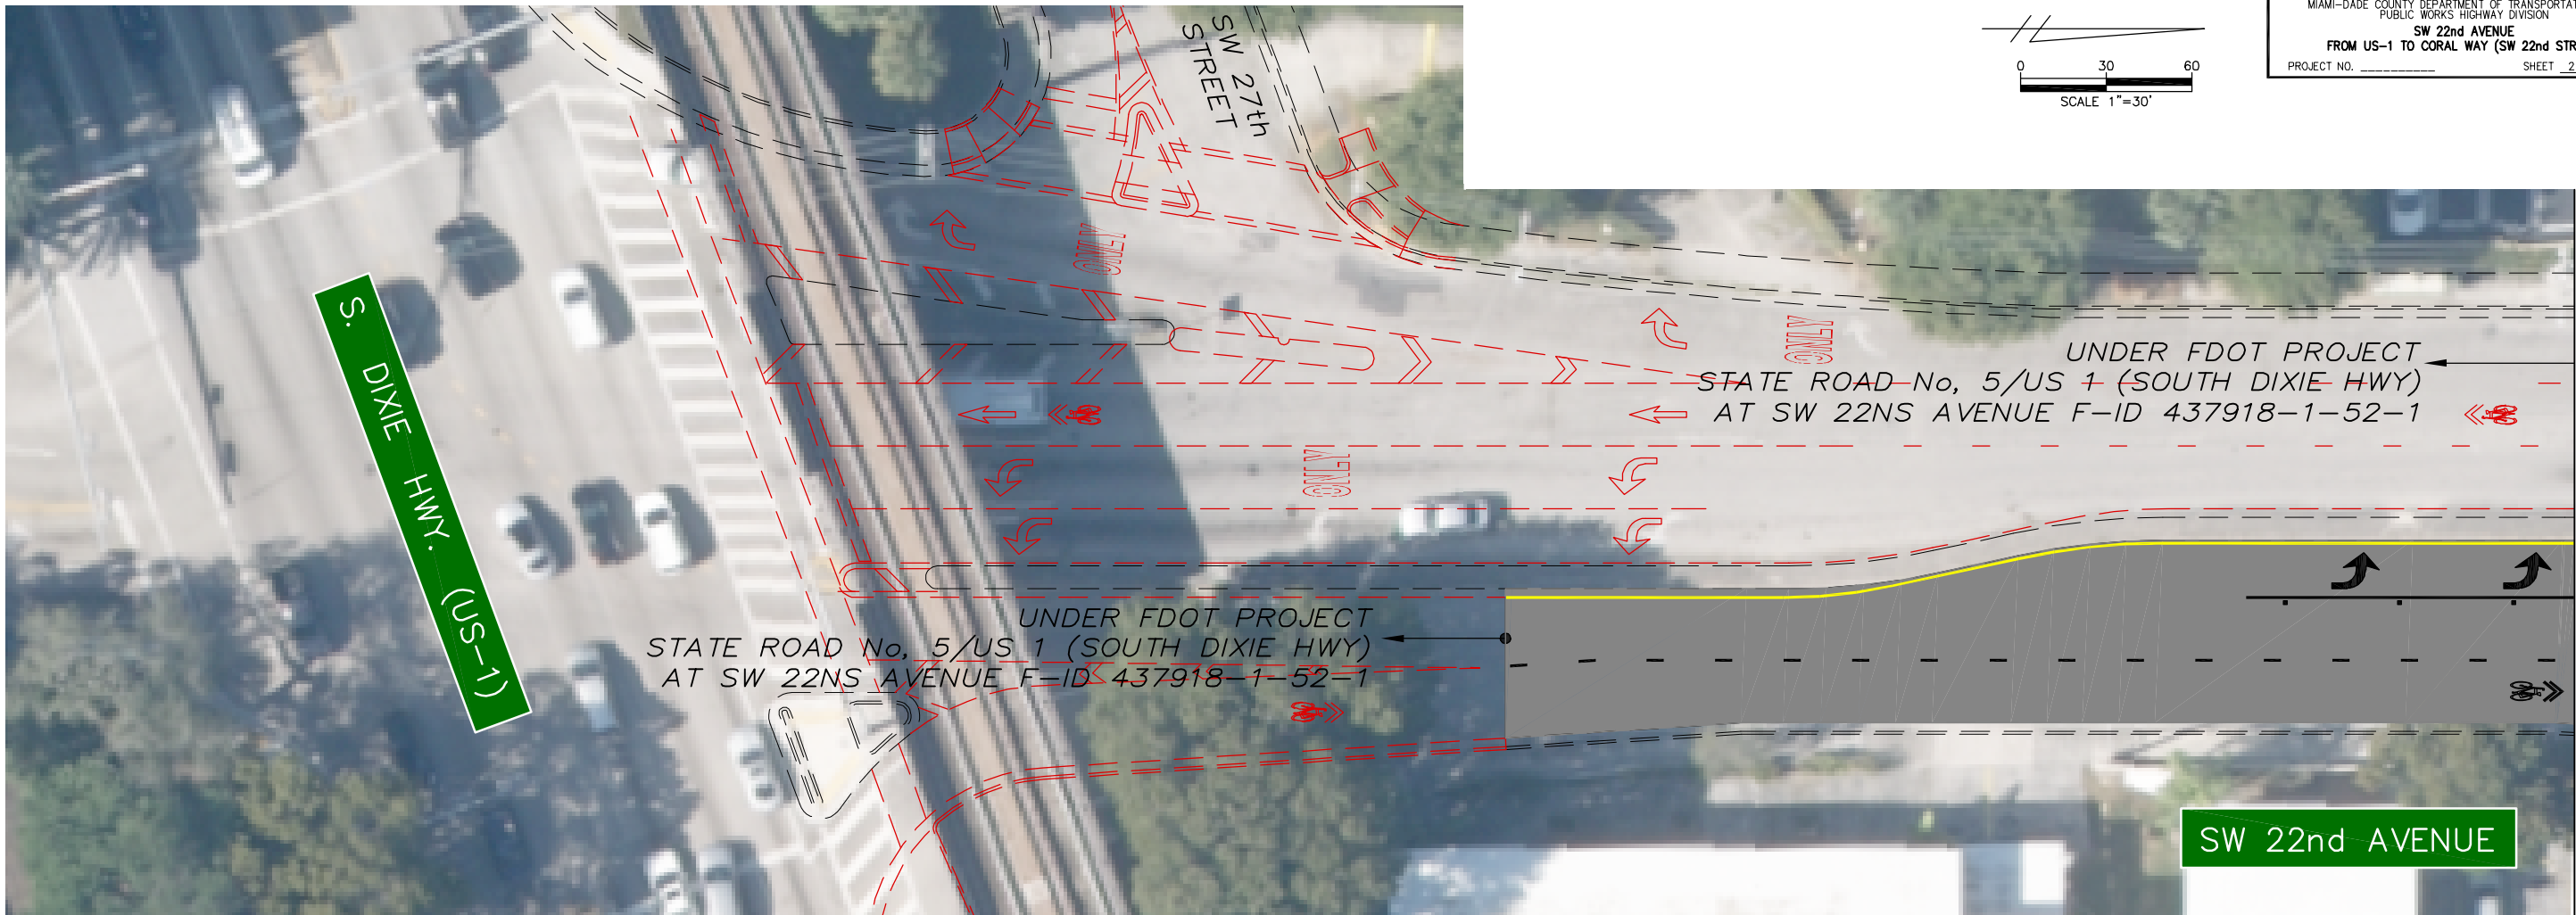

REVISIONS							
DATE	BY	DESCRIPTION	DATE	BY	DESCRIPTION	DATE	BY


DESIGNED BY	CHECKED BY	NAME	DATE	DRAWN BY	CHECKED BY	NAME	DATE
SUPERVISED BY:							

MIAMI-DADE COUNTY

DEPARTMENT OF TRANSPORTATION AND PUBLIC WORKS
HIGHWAY DIVISION
STEPHEN P. CLARK CENTER
110 NW 1 ST
MIAMI, FLORIDA 33128


ROAD PLAN
SW 22nd AVENUE

P:\Highway\SW 22 Ave (US-1 to Coral Way)\Plans (CAD and PDF files)\Master Plan\Plans Opt 1b.dwg May 19, 2020 - 11:42am E210983

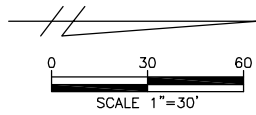


MIAMI-DADE COUNTY DEPARTMENT OF TRANSPORTATION AND PUBLIC WORKS HIGHWAY DIVISION
SW 22nd AVENUE
FROM US-1 TO CORAL WAY (SW 22nd STREET)
PROJECT NO. _____ SHEET 3 OF _____

MATCH LINE "B" FOR CONT. REFER TO SHEET 2

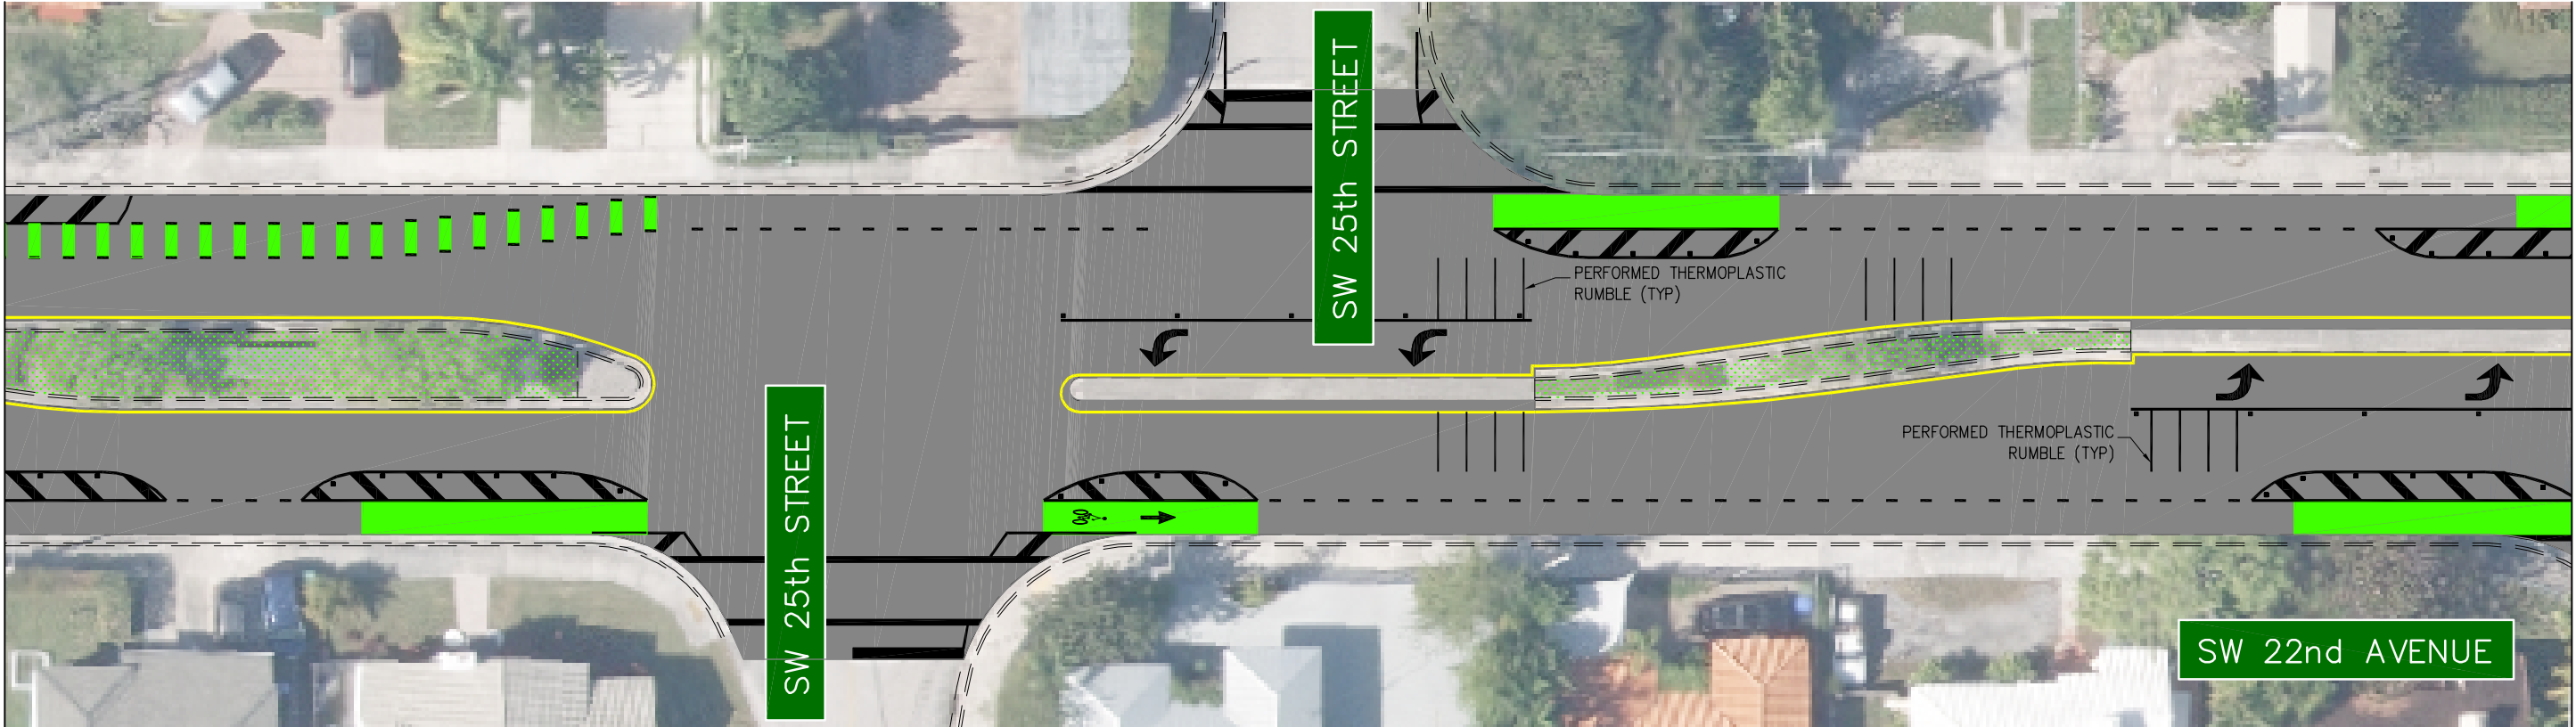

MATCH LINE "C" FOR CONT. SEE BELOW LEFT

MATCH LINE "C" FOR CONT. SEE BELOW LEFT

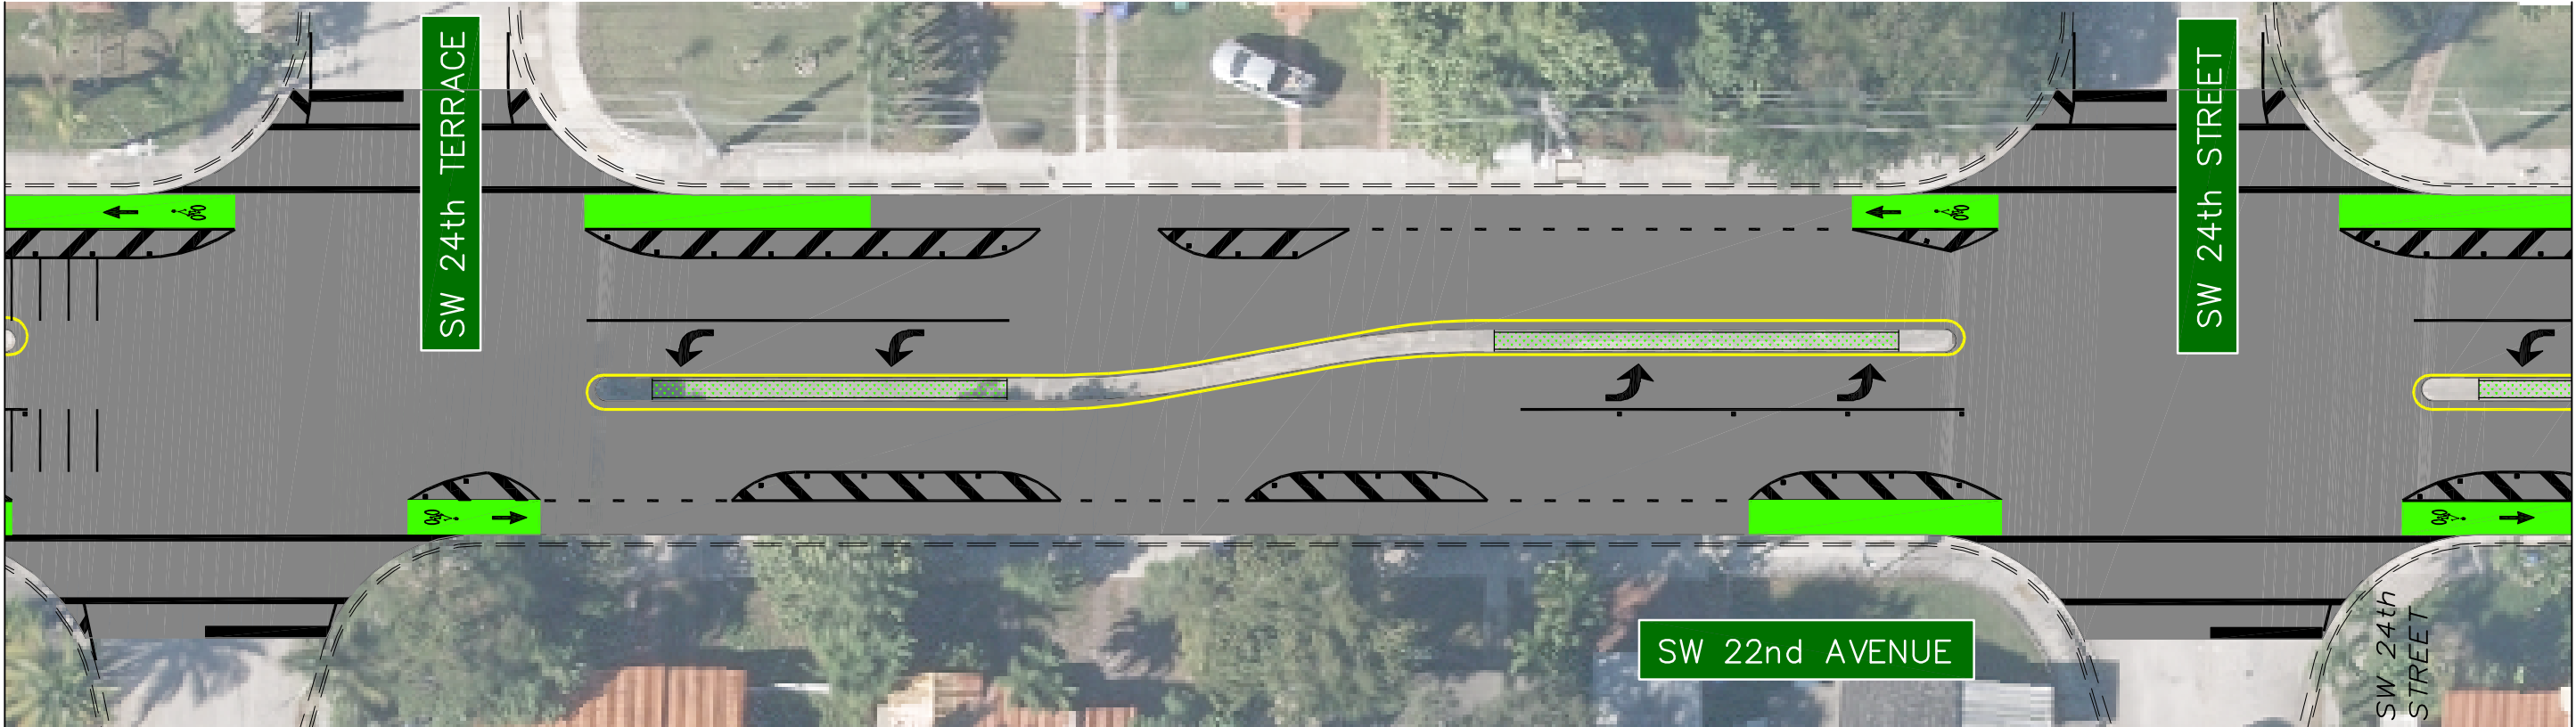

MATCH LINE "D" FOR CONT. REFER TO SHEET 4

REVISIONS							
DATE	BY	DESCRIPTION	DATE	BY	DESCRIPTION	DATE	BY


DESIGNED BY	CHECKED BY	SUPERVISED BY	NAME	DATE	DRAWN BY	CHECKED BY	NAME	DATE

DEPARTMENT OF TRANSPORTATION AND PUBLIC WORKS HIGHWAY DIVISION
STEPHEN P. CLARK CENTER
111 NW 1 ST
MIAMI, FLORIDA 33128

ROAD PLAN
SW 22nd AVENUE


P:\Highway\SW 22 Ave (US-1 to Coral Way)\Plans (CAD and PDF files)\Master Plan\Plans Opt 1b.dwg May 19, 2020 -- 11:43am E210983

MATCH LINE "D" FOR CONT. REFER TO SHEET 3

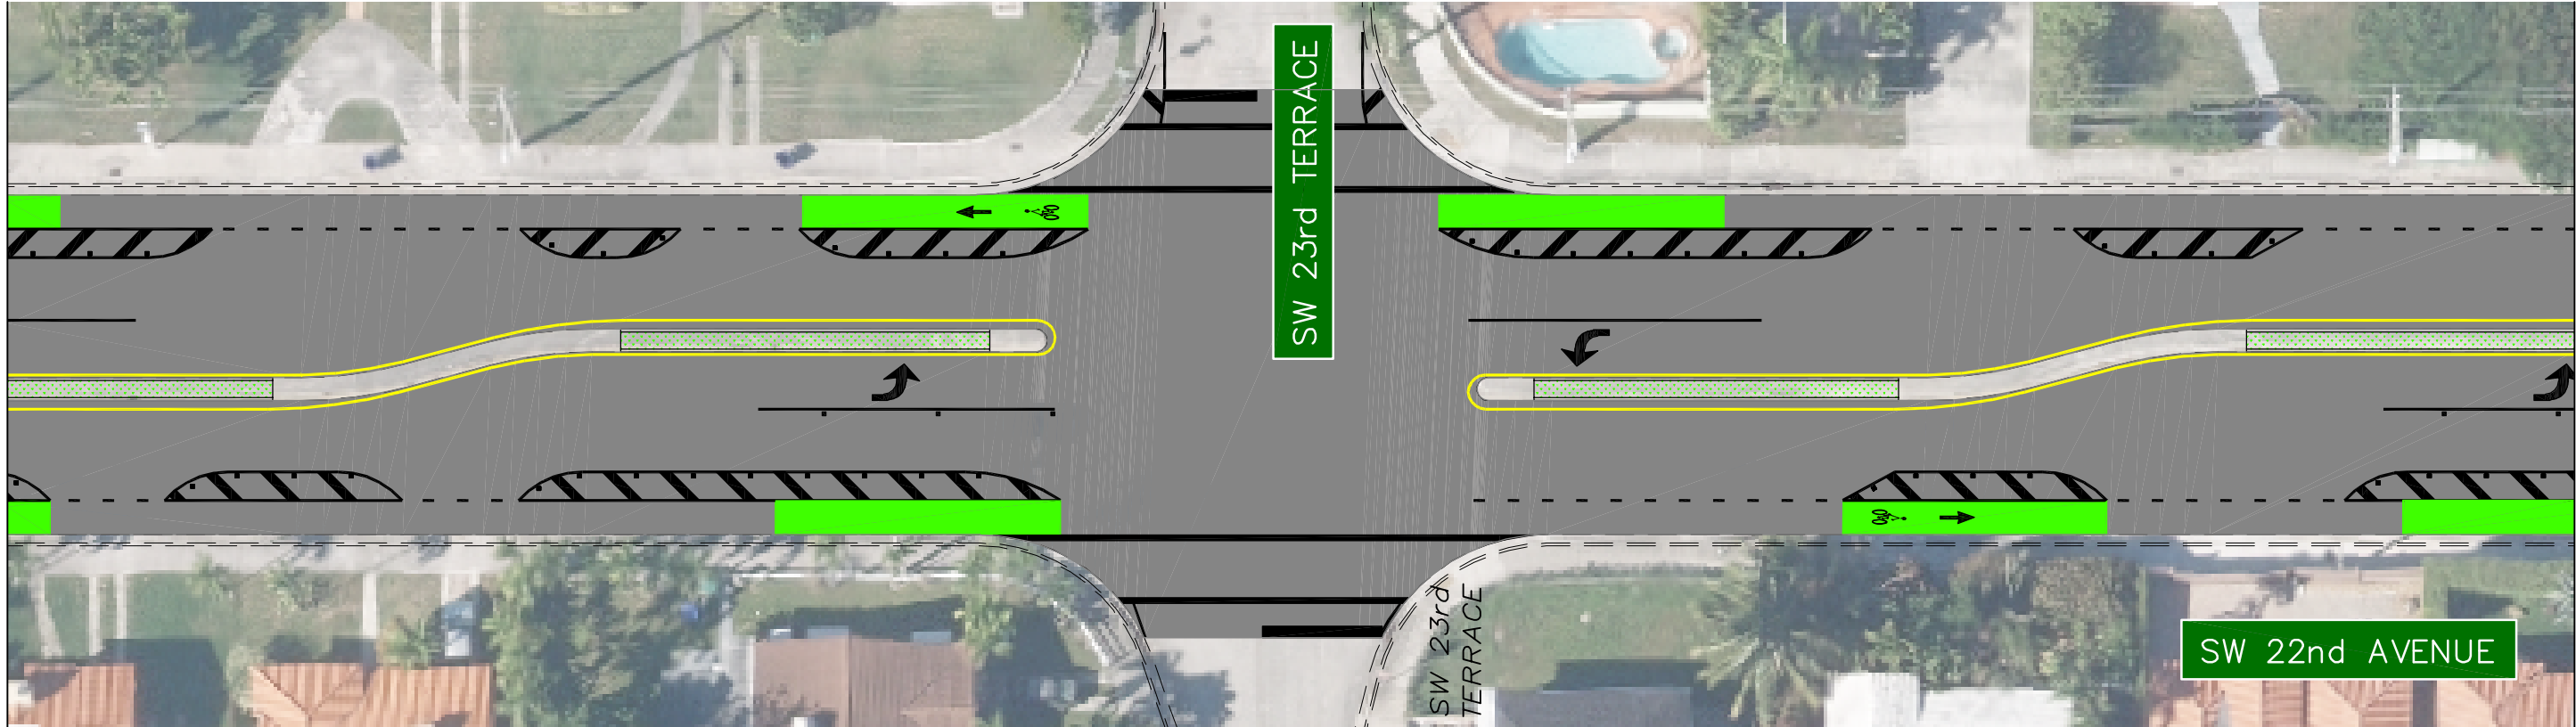


MATCH LINE "E" FOR CONT. SEE BELOW LEFT

MATCH LINE "E" FOR CONT. SEE BELOW LEFT

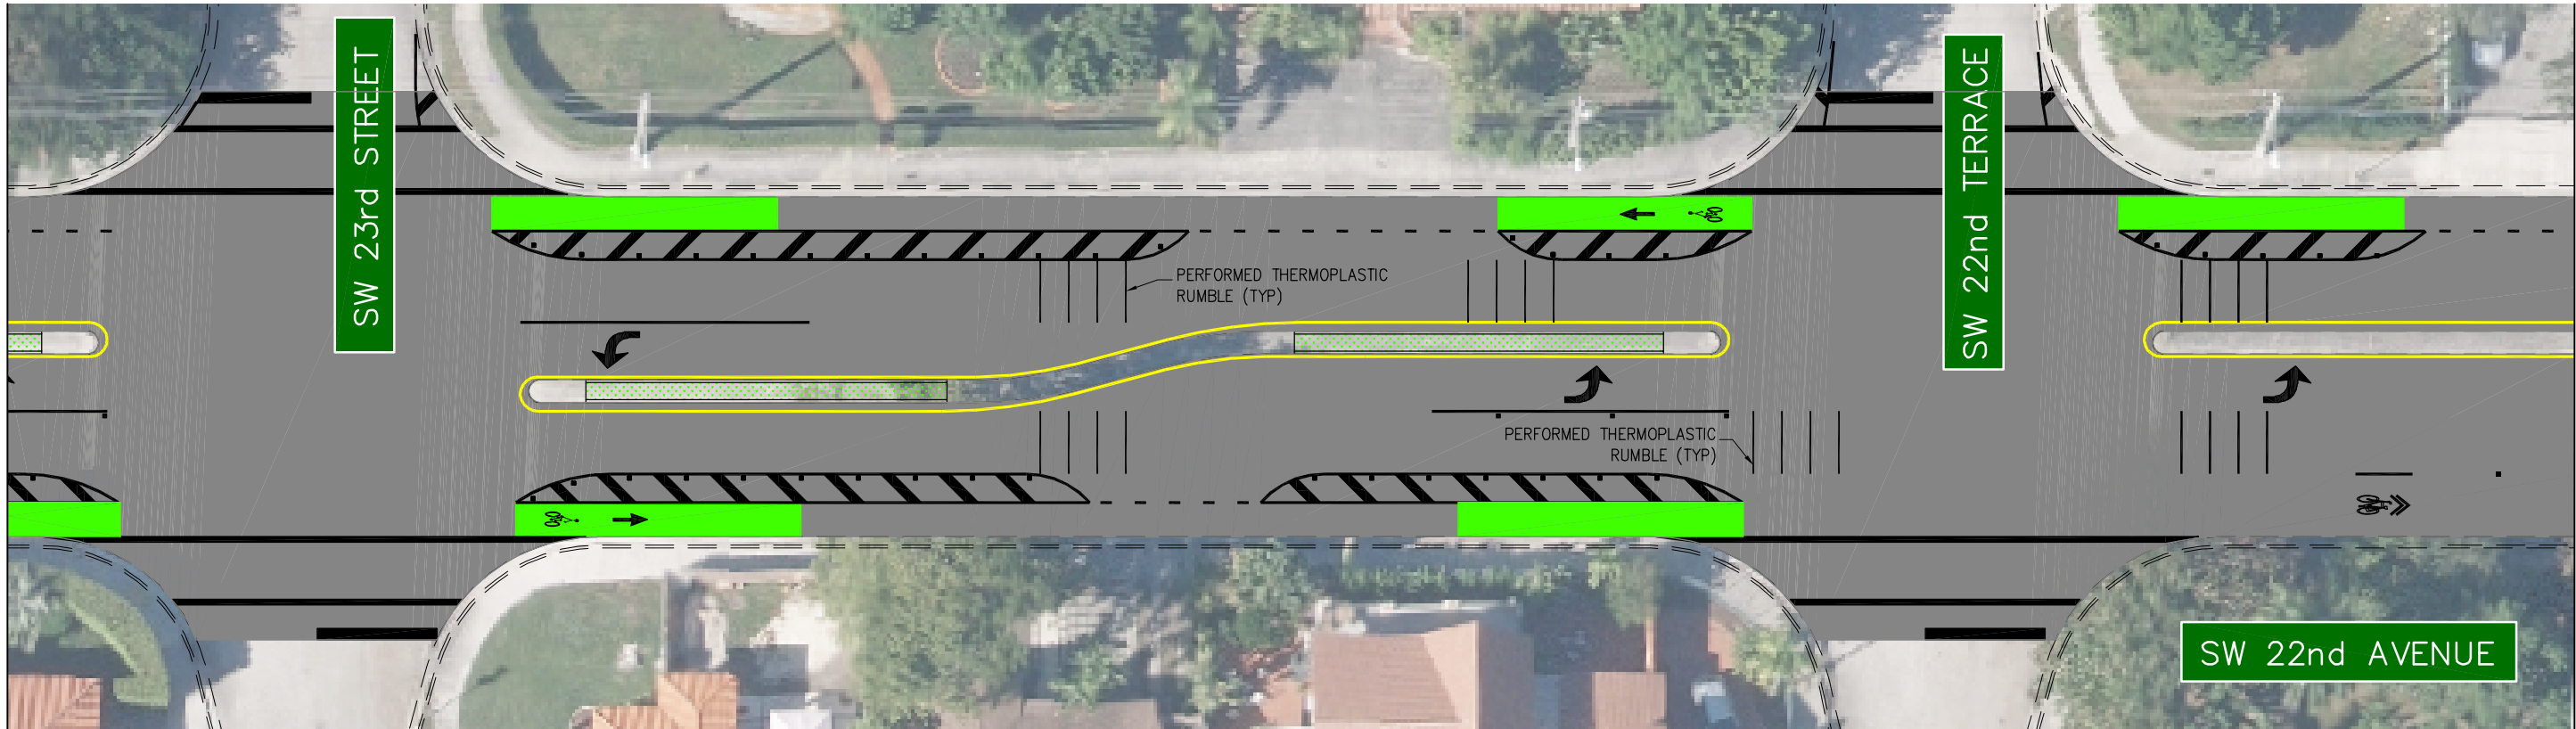

MATCH LINE "F" FOR CONT. REFER TO SHEET 5

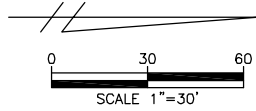

MIAMI-DADE COUNTY DEPARTMENT OF TRANSPORTATION AND
PUBLIC WORKS HIGHWAY DIVISION
SW 22nd AVENUE
FROM US-1 TO CORAL WAY (SW 22nd STREET)
PROJECT NO. _____ SHEET 4 OF _____

REVISIONS							
DATE	BY	DESCRIPTION	DATE	BY	DESCRIPTION	DATE	BY

DESIGNED BY	NAME	DATE	DRAWN BY	NAME	DATE
CHECKED BY			CHECKED BY		
SUPERVISED BY:					


MIAMI-DADE COUNTY

DEPARTMENT OF TRANSPORTATION AND PUBLIC WORKS HIGHWAY DIVISION
STEPHEN P. CLARK, CENTER
110 NW 1 ST
MIAMI, FLORIDA 33128

ROAD PLAN
SW 22nd AVENUE

P:\Highway\SW 22 Ave (US-1 to Coral Way)\Plans (CAD and PDF files)\Master Plan\Plans Opt 1b.dwg May 19, 2020 - 11:43am E210983

MATCH LINE "F" FOR CONT. REFER TO SHEET 4

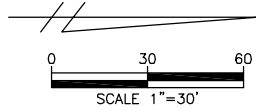

MIAMI-DADE COUNTY DEPARTMENT OF TRANSPORTATION AND
PUBLIC WORKS HIGHWAY DIVISION
SW 22nd AVENUE
FROM US-1 TO CORAL WAY (SW 22nd STREET)
PROJECT NO. _____ SHEET 5 OF _____

REVISIONS							
DATE	BY	DESCRIPTION	DATE	BY	DESCRIPTION	DATE	BY

DESIGNED BY	NAME	DATE	DRAWN BY	NAME	DATE
CHECKED BY			CHECKED BY		
SUPERVISED BY:					

MIAMI-DADE
COUNTY

DEPARTMENT OF TRANSPORTATION
AND PUBLIC WORKS
HIGHWAY DIVISION
STEPHEN P. CLARK, CENTER
110 NW 1 ST
MIAMI, FLORIDA 33128

ROAD PLAN
SW 22nd AVENUE